
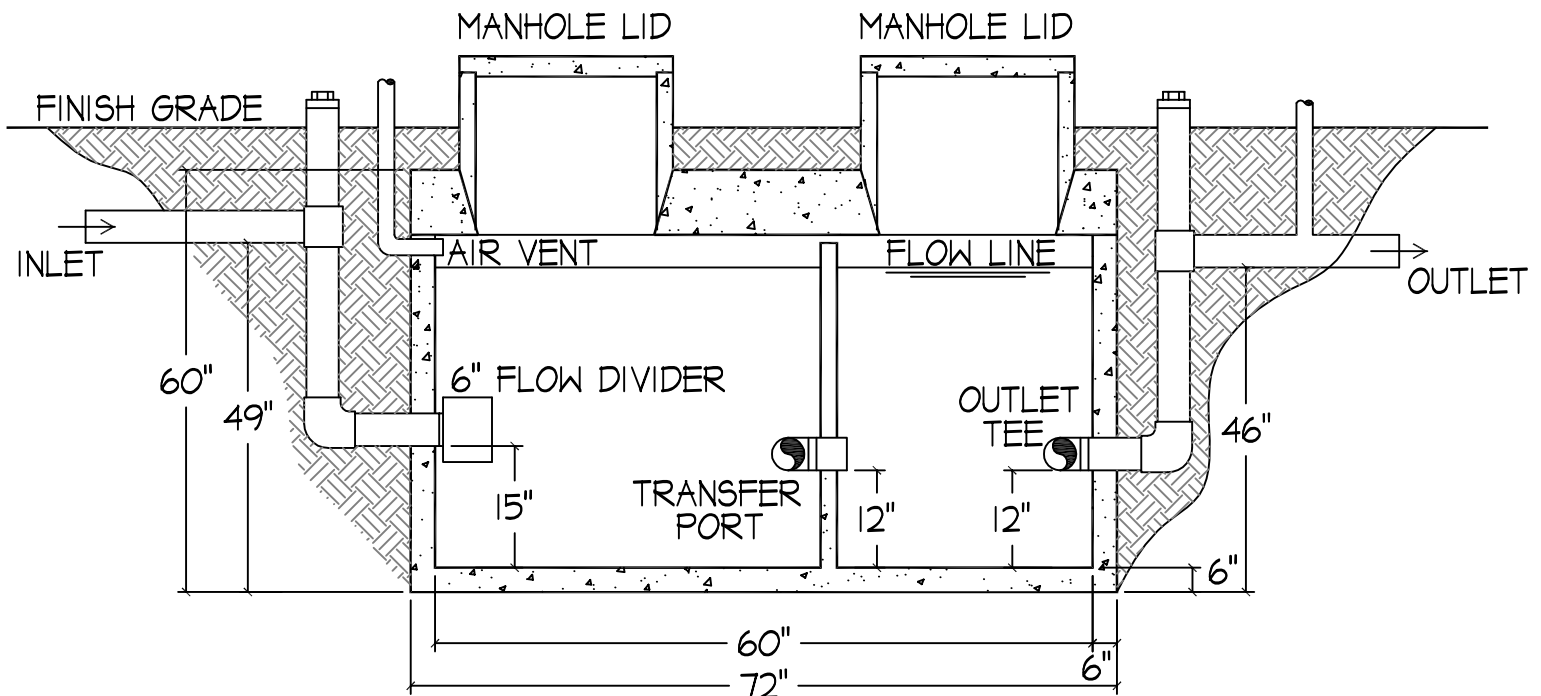


CAPITAL CONCRETE PRODUCTS, INC.

5264 HIGHWAY 71 EAST
 DEL VALLE, TEXAS 78739
 OFFICE: (512) 247-4193
 FAX: (512) 247-4763

DOUBLE LAYER #4
 GRADE 60 REBAR
 ON 6" CENTERS

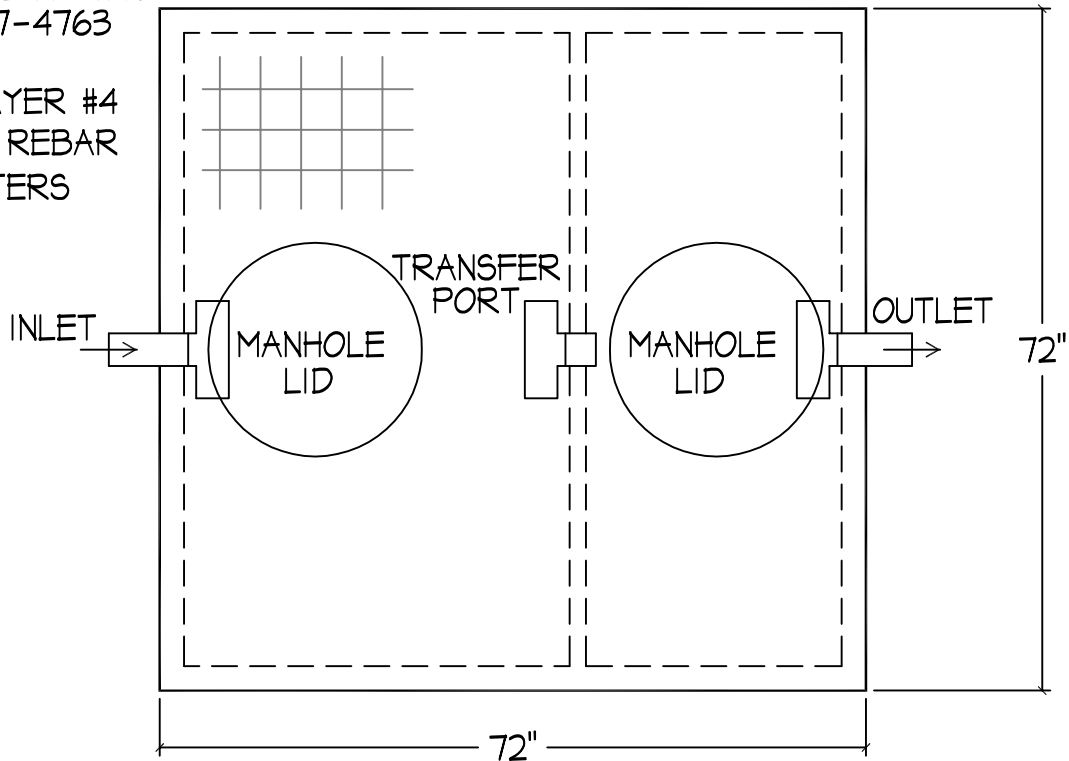

750 GALLON GREASE TRAP

INLET AND OUTLET FITTINGS
 ARE 4"Ø SCHEDULE 40 PVC.
 TANK HEIGHT IS 60". PLEASE ALLOW
 FOR MANHOLE RING AND COVER.
 TANK VOLUME IS 60% / 40% SPLIT.

Materials & Features:
 Reinforcing: Per ASTM A-615 or A-185
 Top Slab Load Rating: H-20
 Concrete: 5000 PSI-28 Day
 Max Depth: 12" Below Finish Grade