

60" I.D. MANHOLE - 6" EXTENDED BASE

WITH FLATTOP


NOT TO SCALE: ALL DIMENSIONS ARE SUBJECT TO ALLOWABLE SPECIFICATION TOLERANCES

MATERIALS & FEATURES

CONCRETE: 4,000 PSI, 28 DAY STRENGTH.
 REINFORCING: 3"x8" W3 x W25 WELDED WIRE IN ALL SURFACES & BOTTOM
 #4 BAR @90° CROSS IN BOTTOM & SIDES
 #4 BAR @ 12" ON CENTER EACH WAY IN BOTTOM (CONTINUOUS AROUND OPENINGS & SIDES)

AVERAGE WEIGHT OF 60" DEPTH BASE = 12,500 LBS
 ESTIMATED WEIGHT OF RISER & FLAT
 TOP SECTIONS = 1,500 LBS / VERTICAL FOOT
 EXCEEDS ASTM C-478-03A
 WATER-TIGHT PRESS SEAL AT ALL PIPE CONNECTIONS
 HOLES AS SPECIFIED - MAX. 32" Ø
 FLAT TOP/ TRANSITION LOAD RATING = H20

RISER SECTIONS: 12", 18", 24", 32", 36" AND 48"
 BASE SECTIONS AS SPECIFIED

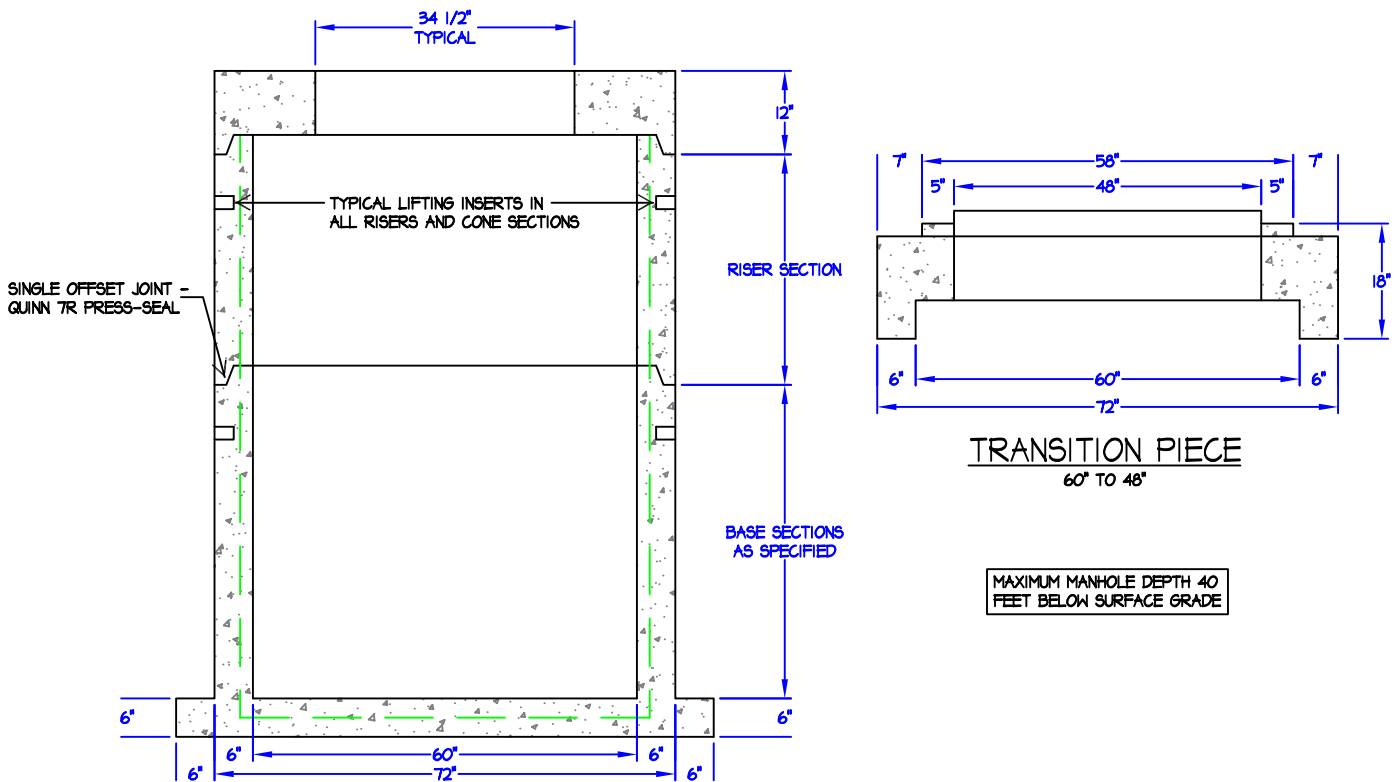

Capital Concrete Products

5264 Hwy. 71 East • Del Valle, Texas 78617

TITLE:	60" I.D. MANHOLE EXTENDED 6" BASE - NO CH.
FILE LOC.:	MANHOLES/ 60 ID MANHOLES
DRAWN BY:	SUSAN MENTA
DATE:	OCTOBER 09, 2009