


CAPITAL CONCRETE PRODUCTS, INC.

5264 HIGHWAY 71 EAST
DEL VALLE, TEXAS 78617
OFFICE: (512) 247-4193
FAX: (512) 247-4163

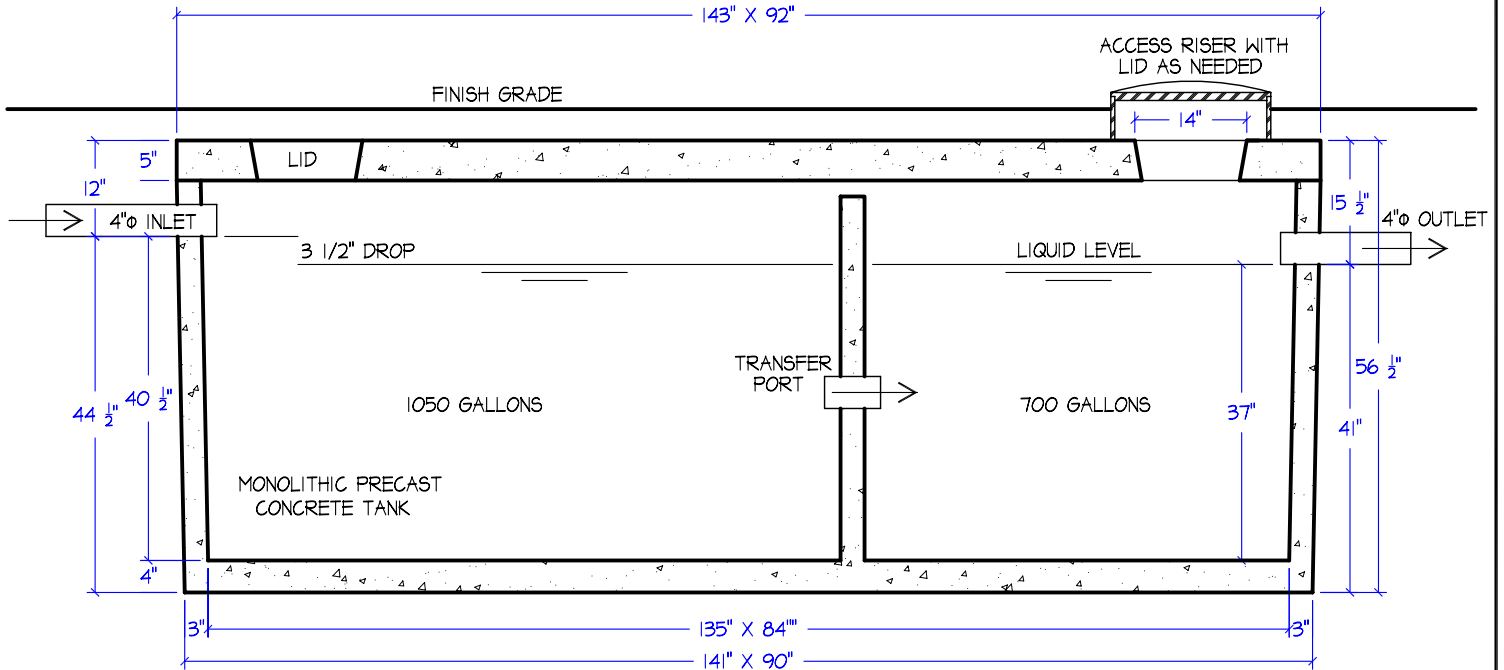

1750-GALLON SEPTIC TANK

NOTES:

- TANK MEETS ASTM C 1227-93A.
- 4,000 PSI CONCRETE 28 DAY COMPRESSIVE STRENGTH - 6 1/2 SACK.
- TANK CONTAINS #3 REBAR AND GRACE STRUCTURAL FIBER REINFORCING.

SCALE: 1/2" = 1'-0"

DATE: 09/28/2005

1750 2C CAPITAL CONCRETE.DWG